


□ THE FOREST COLLECTION □

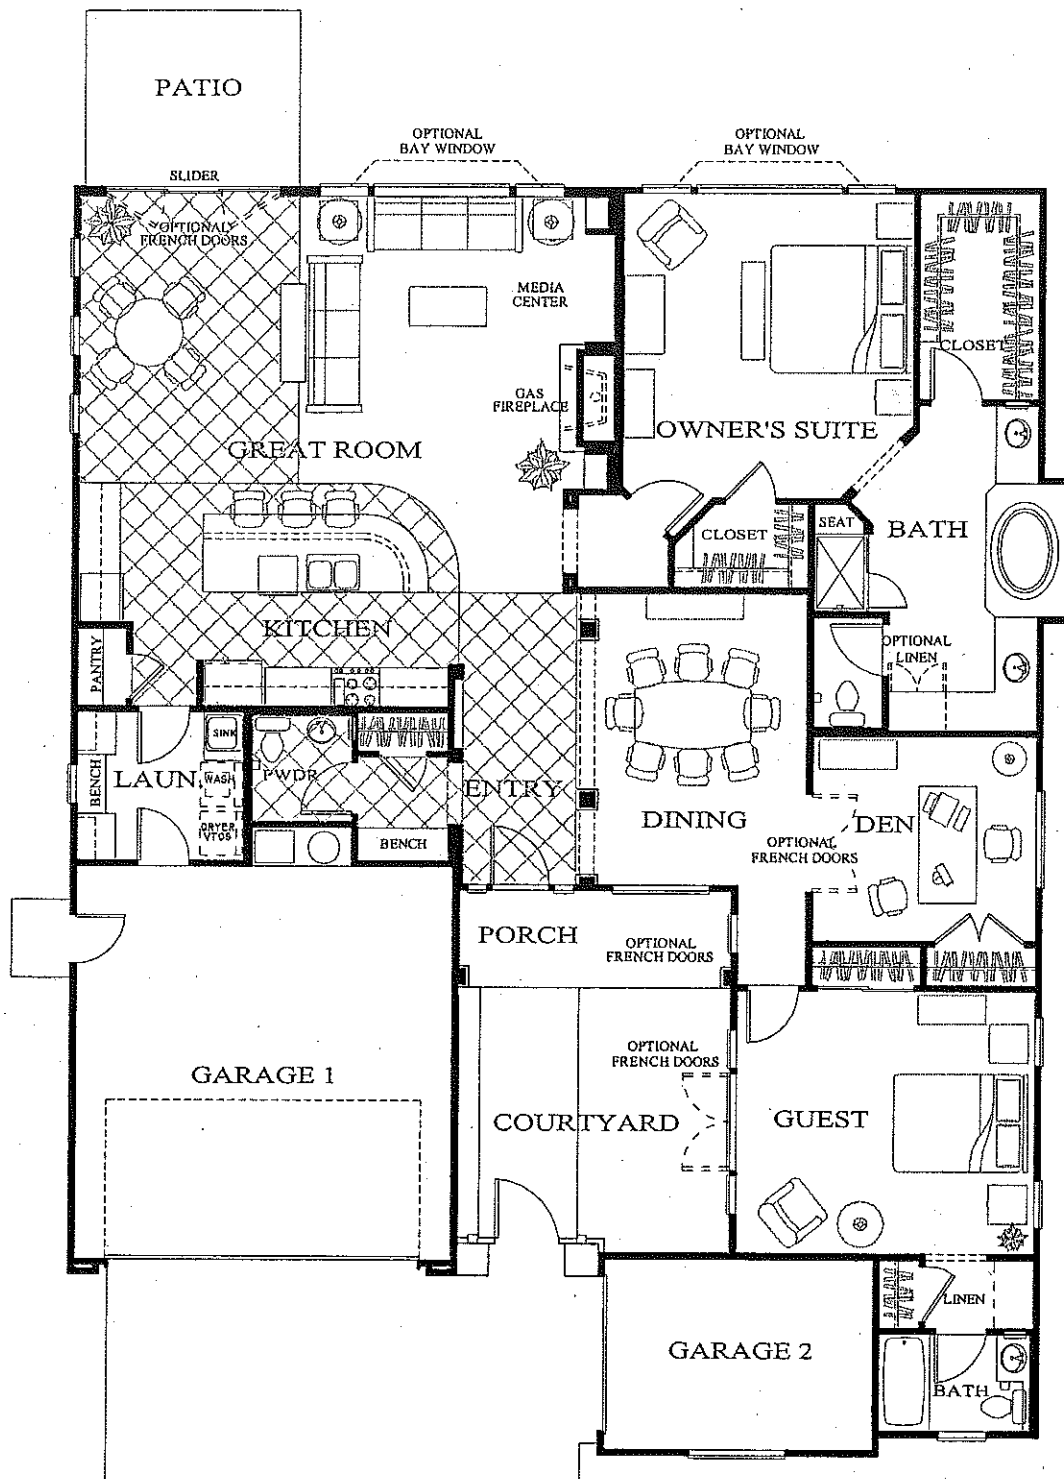

HEMLOCK


PLAN 6220

2161 SQ.FT.

Shea Homes for Active Adults may change home design, materials, features, methods of construction, and price without prior notice. Due to normal construction tolerances, room sizes may vary slightly from those shown in models or on floor plans. Illustrations are artists' conceptions and are not to scale, nor are they intended to show specific detailing. All square footages are approximate. This applies to all illustrated floor plans and elevations.

□ THE FOREST COLLECTION □

OPTIONAL BAY WINDOWS @ GREAT ROOM AND OWNER'S SUITE ADDS 24 S.F.

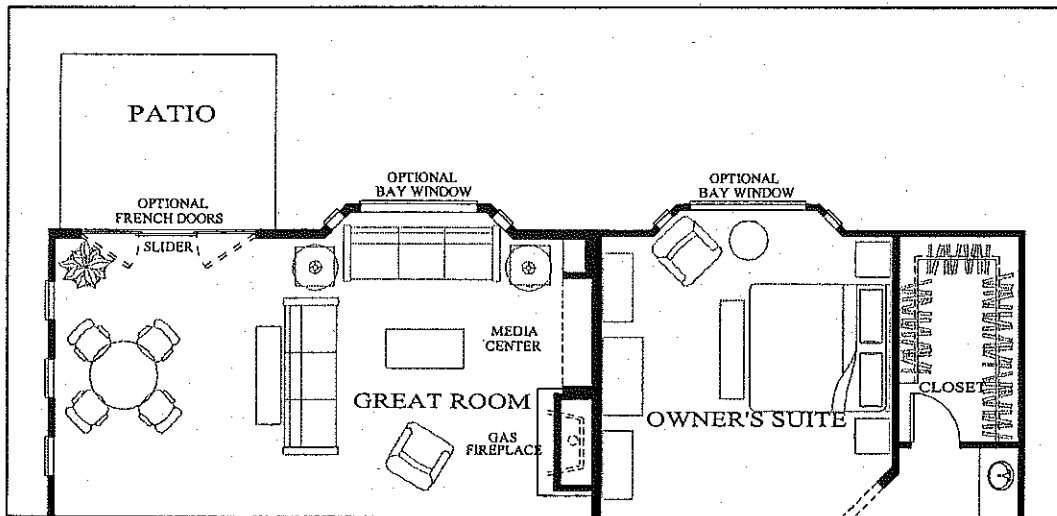


HEMLOCK PLAN 6220


Shea Homes for Active Adults may change home design, materials, features, methods of construction, and price without prior notice. Due to normal construction tolerances, room sizes may vary slightly from those shown in models or on floor plans. Illustrations are artists' conceptions and are not to scale, nor are they intended to show specific detailing. All square footages are approximate. This applies to all illustrated floor plans and elevations.

□ THE FOREST COLLECTION □


FLEX ROOM OPTION
@ GARAGE 2 ADDS 145 S.F.

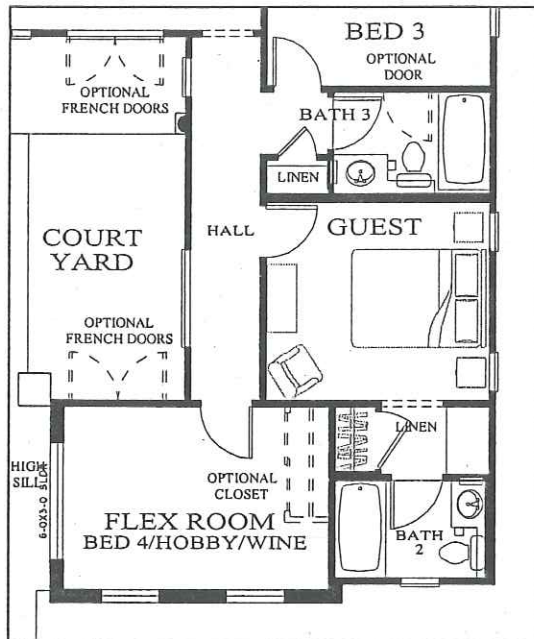

GUEST SUITE OPTION
@ GARAGE 2 ADDS 169 S.F.

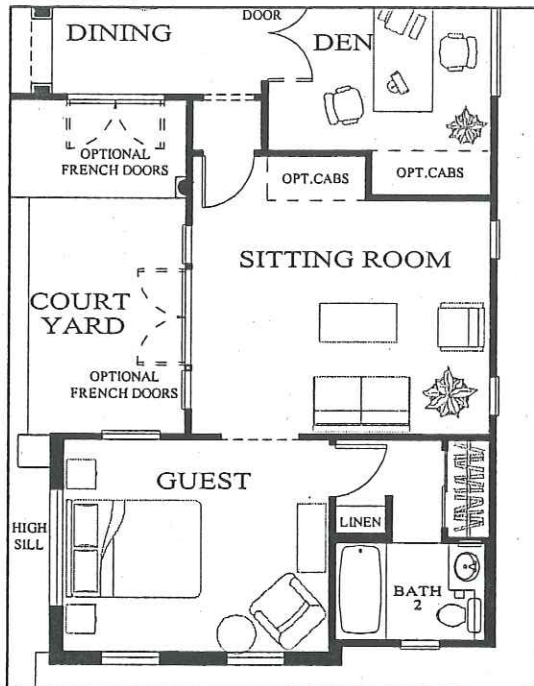

3 BED OPTION

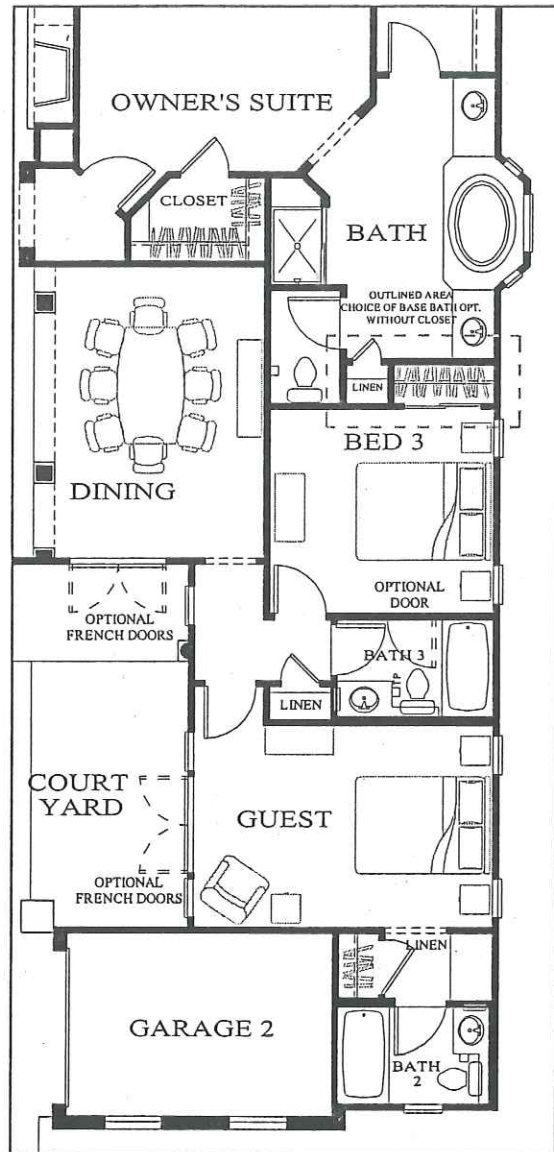

HEMLOCK PLAN 6220

Shea Homes for Active Adults may change home design, materials, features, methods of construction, and price without prior notice. Due to normal construction tolerances, room sizes may vary slightly from those shown in models or on floor plans. Illustrations are artists' conceptions and are not to scale, nor are they intended to show specific detailing. All square footages are approximate. This applies to all illustrated floor plans and elevations.