


○ THE ESTATE COLLECTION ○

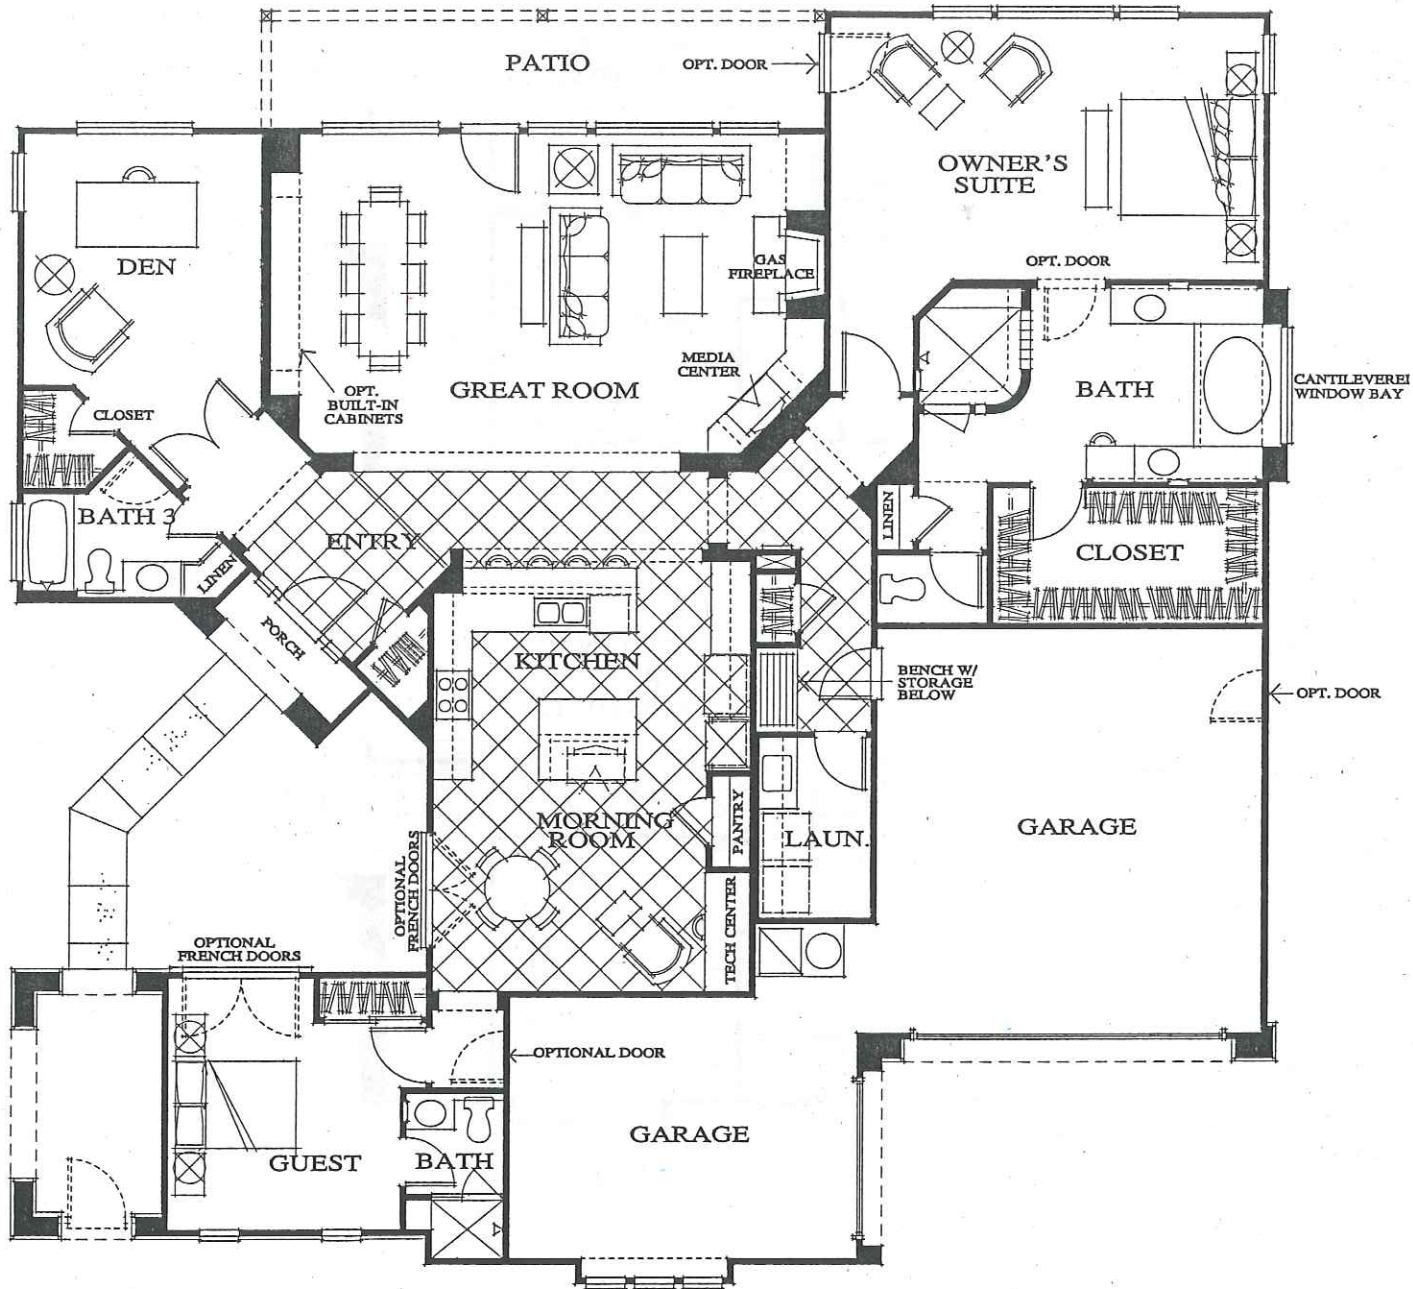

MONTICELLO


PLAN 6510

2489 SQ.FT.


Shea Homes for Active Adults may change home design, materials, features, methods of construction, and price without prior notice. Due to normal construction tolerances, room sizes may vary slightly from those shown in models or on floor plans. Illustrations are artists' conceptions and are not to scale, nor are they intended to show specific detailing. All square footages are approximate. This applies to all illustrated floor plans and elevations.

○ THE ESTATE COLLECTION ○

OPTIONAL
MORNING RM.
ADDS 167 S.F.

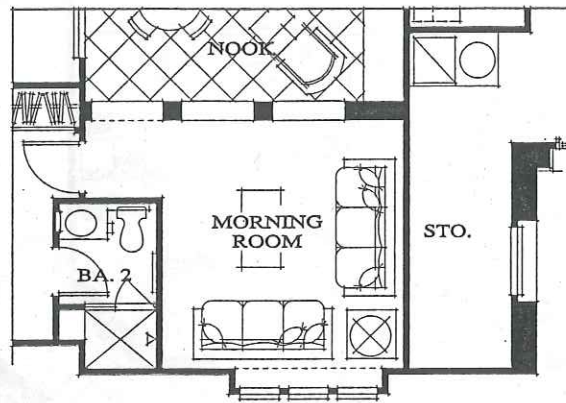

OPTIONAL
CASITA
ADDS 167 S.F.

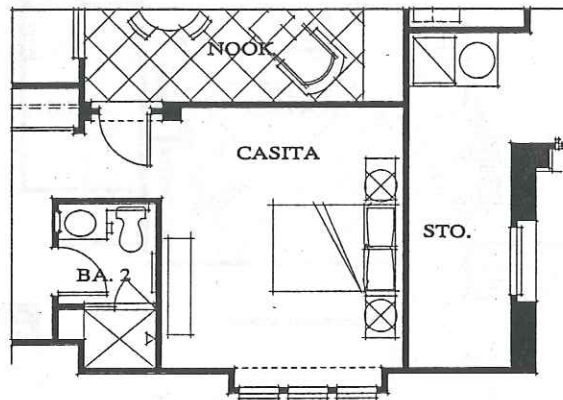

MONTICELLO


PLAN 6510

2489 SQ.FT.

Shea Homes for Active Adults may change home design, materials, features, methods of construction, and price without prior notice. Due to normal construction tolerances, room sizes may vary slightly from those shown in models or on floor plans. Illustrations are artists' conceptions and are not to scale, nor are they intended to show specific detailing. All square footages are approximate. This applies to all illustrated floor plans and elevations.

○ THE ESTATE COLLECTION ○

OPTIONAL
BEDROOM 3
@ DEN

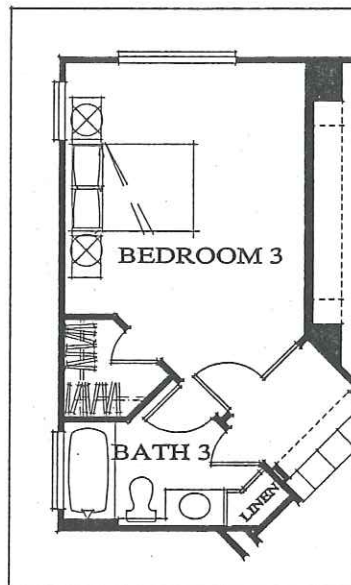

MONTICELLO

PLAN 6510

2489 SQ.FT.

Shea Homes for Active Adults may change home design, materials, features, methods of construction, and price without prior notice. Due to normal construction tolerances, room sizes may vary slightly from those shown in models or on floor plans. Illustrations are artists' conceptions and are not to scale, nor are they intended to show specific detailing. All square footages are approximate. This applies to all illustrated floor plans and elevations.