


○ THE ISLAND COLLECTION ○

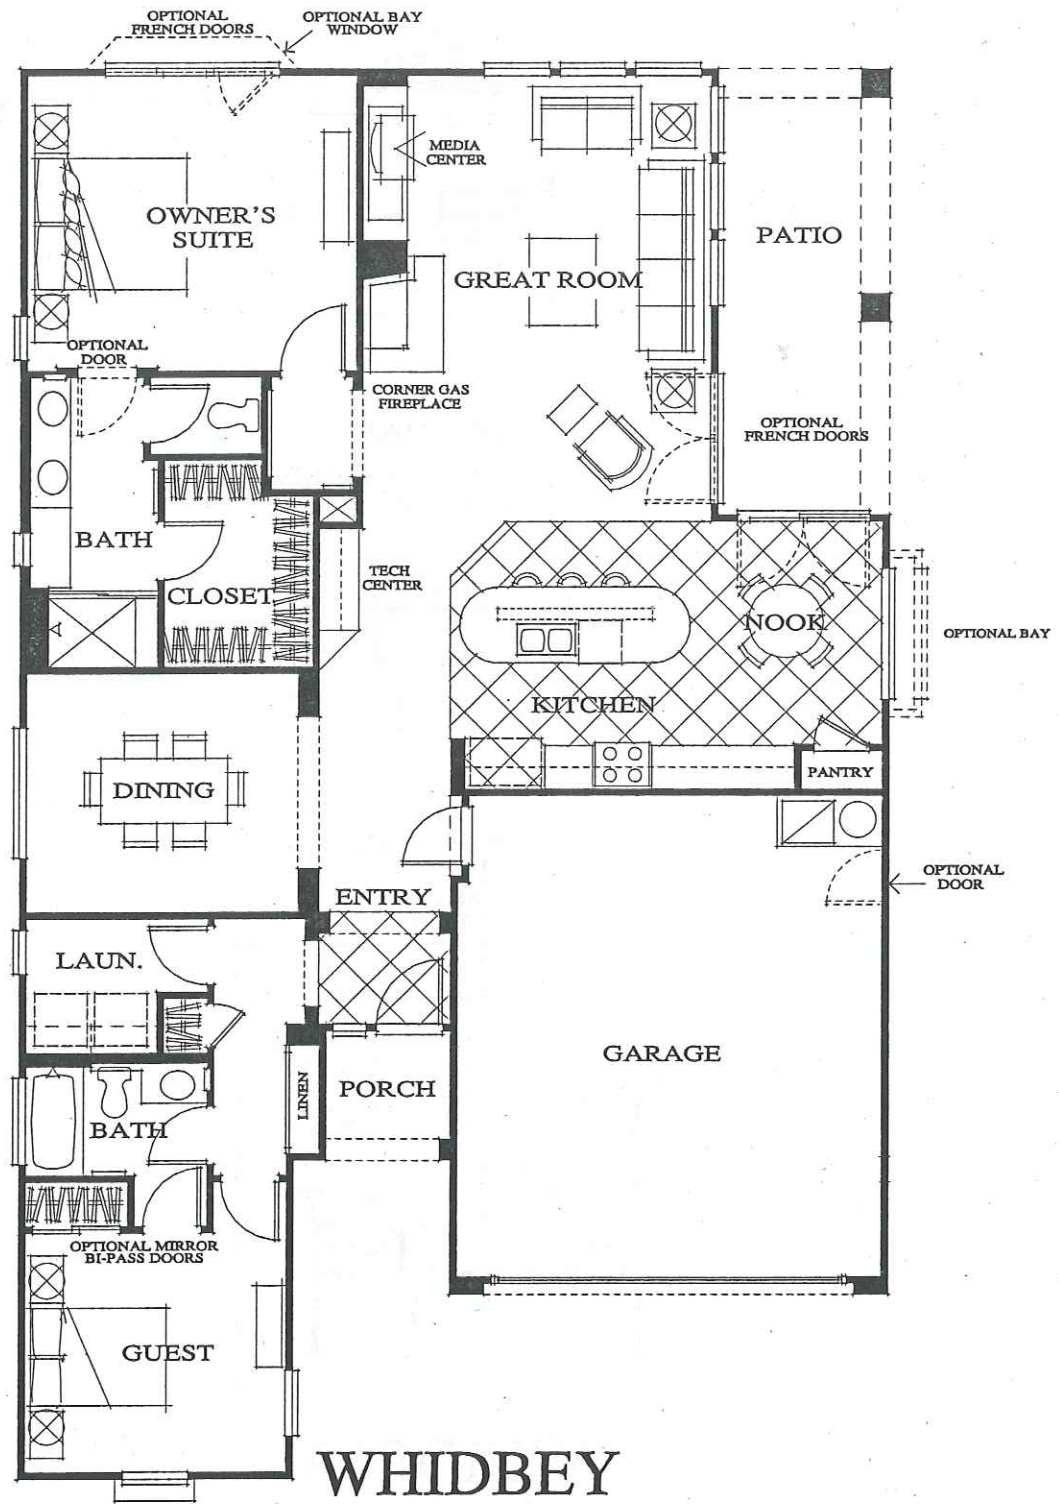


WHIDBEY PLAN 4060

1671 SQ.FT.


Shea Homes for Active Adults may change home design, materials, features, methods of construction, and price without prior notice. Due to normal construction tolerances, room sizes may vary slightly from those shown in models or on floor plans. Illustrations are artists' conceptions and are not to scale, nor are they intended to show specific detailing. All square footages are approximate. This applies to all illustrated floor plans and elevations.

○ THE ISLAND COLLECTION ○


OPTIONAL
LINEN
@ BATHROOM 2

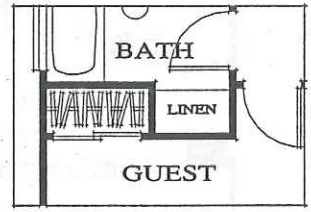

OPTIONAL
EXPANDED CLOSET
@ BEDROOM 2

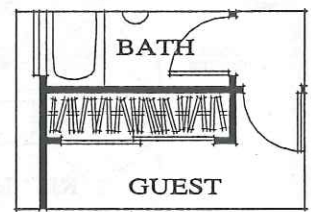

OPTIONAL
BAY
@ NOOK AREA
ADDS 12 S.F.

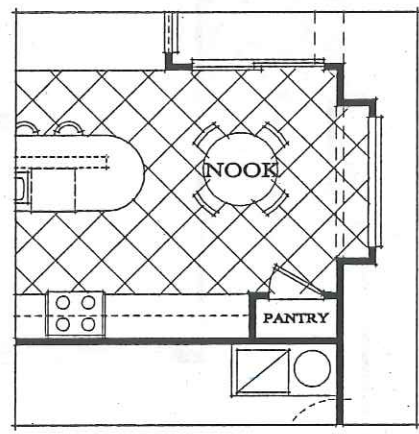

WHIDBEY PLAN 4060


1671 SQ.FT.

Shea Homes for Active Adults may change home design, materials, features, methods of construction, and price without prior notice. Due to normal construction tolerances, room sizes may vary slightly from those shown in models or on floor plans. Illustrations are artists' conceptions and are not to scale, nor are they intended to show specific detailing. All square footages are approximate. This applies to all illustrated floor plans and elevations.

○ THE ISLAND COLLECTION ○


OPTIONAL BAY

@ OWNER'S SUITE
ADDS 12 S.F.

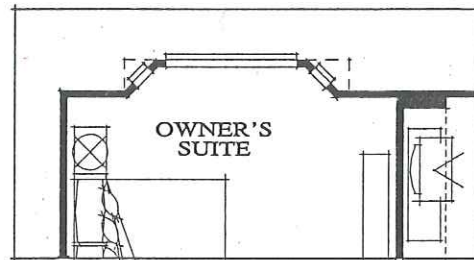

OPTIONAL DEN

@ DINING ROOM

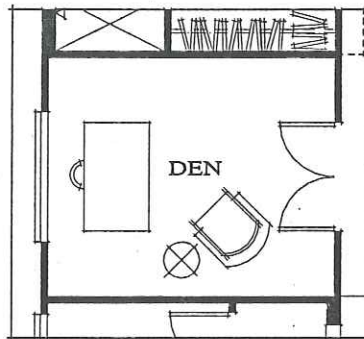

WHIDBEY PLAN 4060

1671 SQ.FT.

Shea Homes for Active Adults may change home design, materials, features, methods of construction, and price without prior notice. Due to normal construction tolerances, room sizes may vary slightly from those shown in models or on floor plans. Illustrations are artists' conceptions and are not to scale, nor are they intended to show specific detailing. All square footages are approximate. This applies to all illustrated floor plans and elevations.